


# PRELIMINARY PLAN

ALEXANDRINA COUNCIL

HUNDRED OF GOOLWA  
IN THE AREA NAMED

## CURRENCY CREEK

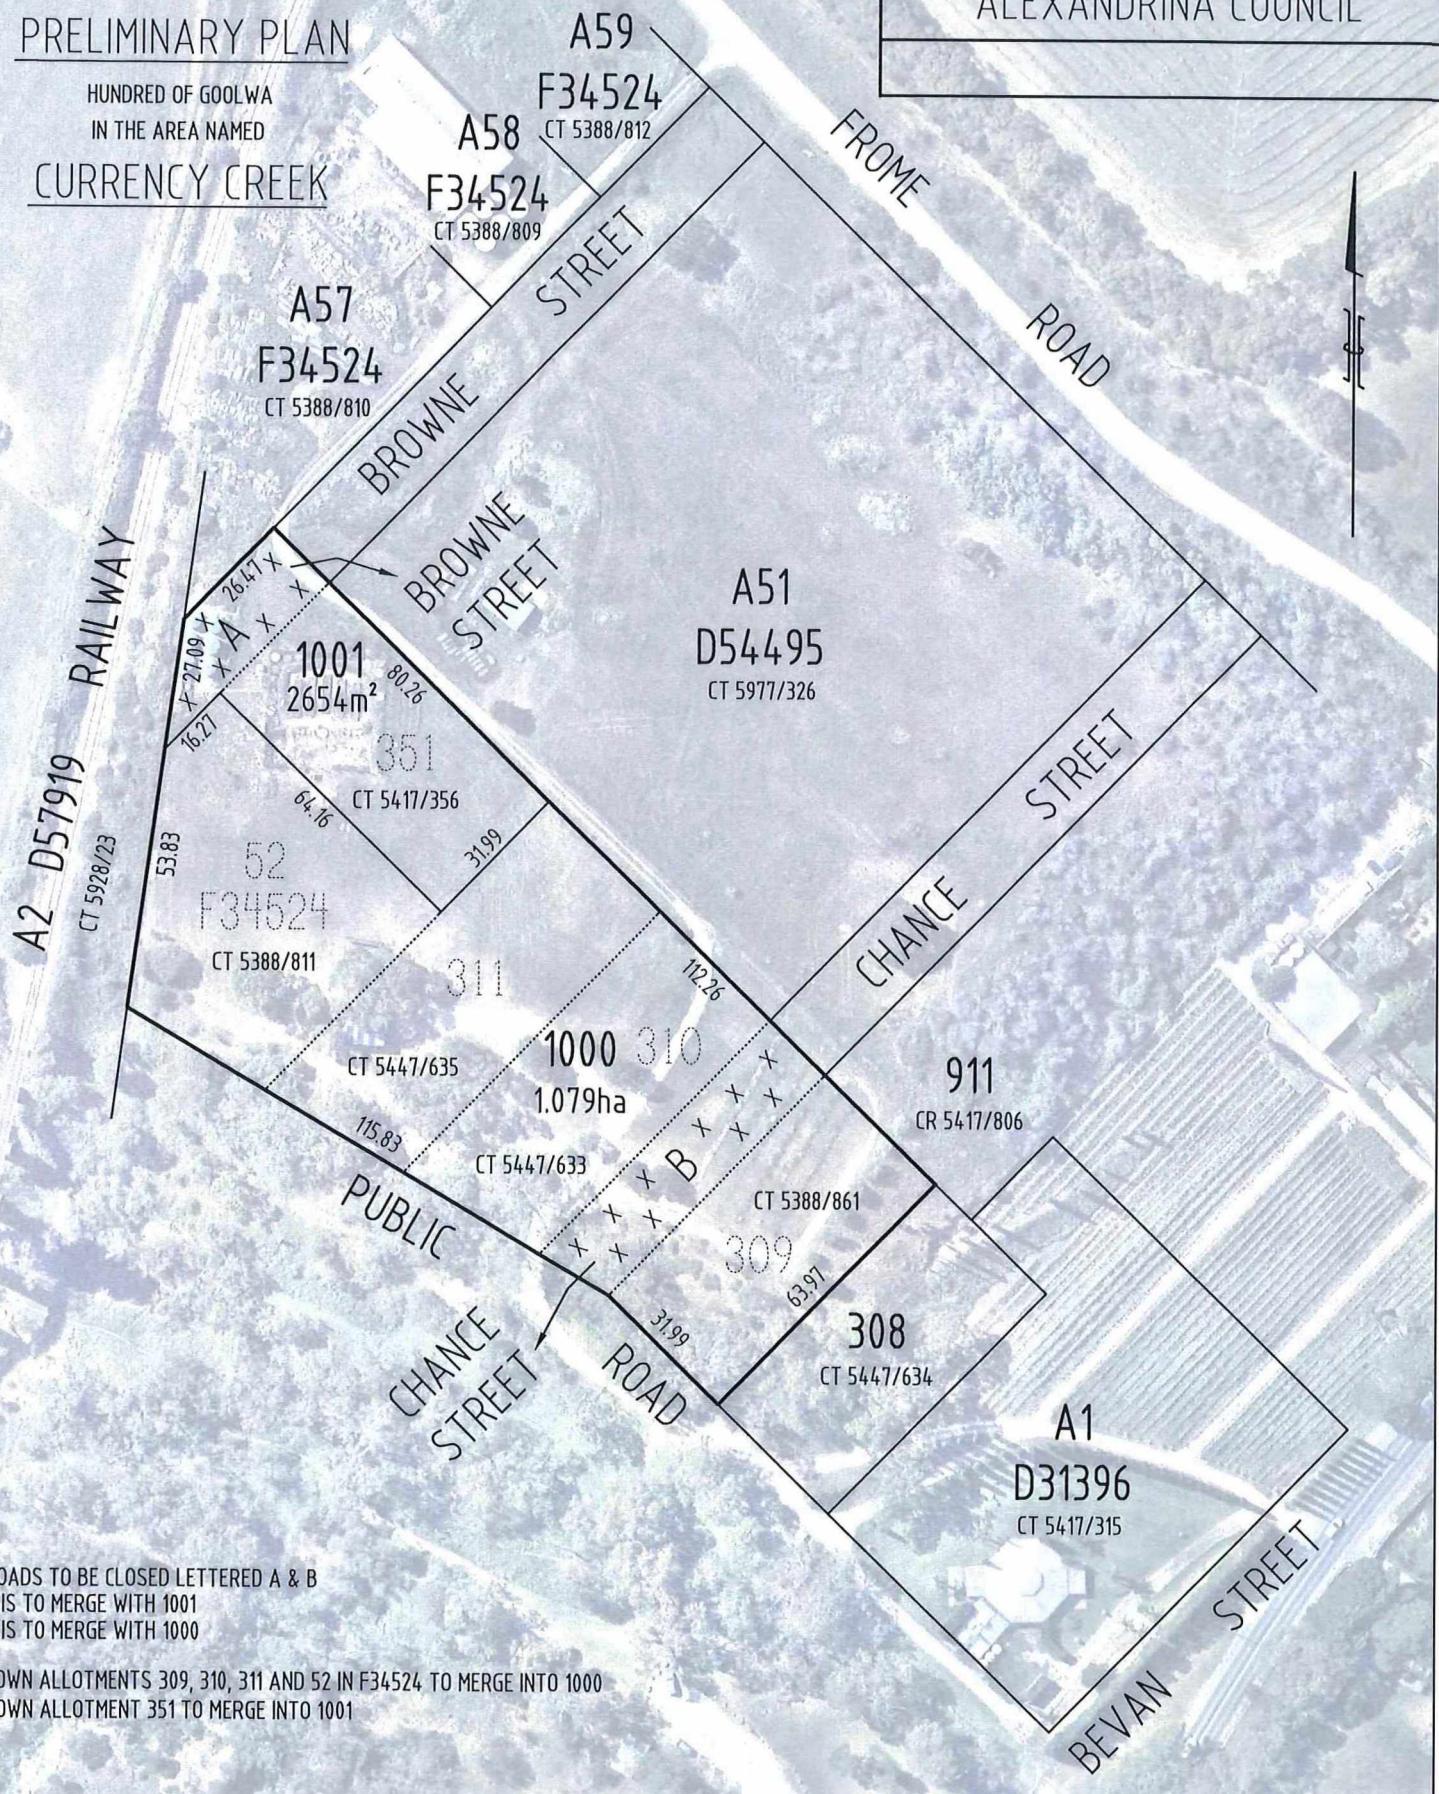

ROADS TO BE CLOSED LETTERED A & B  
A IS TO MERGE WITH 1001  
B IS TO MERGE WITH 1000

TOWN ALLOTMENTS 309, 310, 311 AND 52 IN F34524 TO MERGE INTO 1000  
TOWN ALLOTMENT 351 TO MERGE INTO 1001

I hereby certify that the portion of road to be closed  
lettered hereon is public within the meaning of  
Section 3 of the Roads (Opening & Closing) Act, 1991.  
(Authority : Government Road)

*DAW*  
David Arthur Giles Weston  
Licensed Surveyor  
/ /2026

Proposal certified correct as to intent

*DAW*  
30/1/2026  
Authorised Officer  
Alexandrina Council

0 50 100 150  
SCALE METRES

WEBER FRANKIW SURVEYORS  
Licensed Surveyors & Land Division Consultants

CAD Ref: 3809-02PP

178 Main Road McLaren Vale South Australia 5171  
Telephone (08) 8323 8991  
Email [admin@wfsurvey.com.au](mailto:admin@wfsurvey.com.au)  
ACN 624 277 158